


**SECTION**

SCALE 1:30

**COLLECTION WEIR CONNECTION SCHEDULE:  
(GMS OR APPROVED EQUIVALENT)**

ITEM NO.	DESCRIPTION	QUANTITY (No.)
i	75mm DIA DOUBLE THREADED (MALE) PIPE 360mm LONG WITH CAP	1
ii	75mm DIA NUT	2
iii	75mm DIA. DOUBLE THREADED (MALE) PIPE 1800mm LONG (CUT TO SUIT ON SITE I.E. TO THE POINT OF WASHWATER COLLECTION TROUGH)	1
iv	75mm DIA SOCKET	1
v	75mm DIA ALL THREADED (FEMALE) 90° BEND	1
vi	75mm DIA SINGLE THREADED (MALE) PIPE 1040mm LONG	1

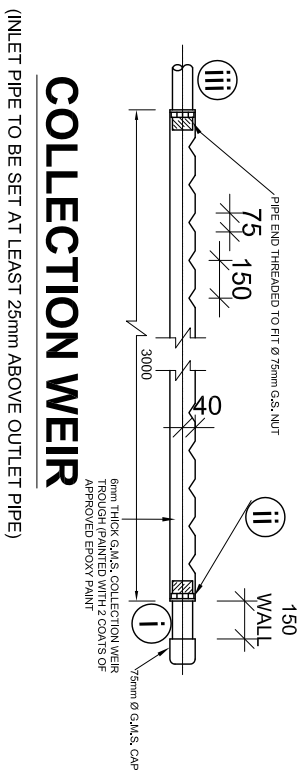

**COLLECTION WEIR**

(INLET PIPE TO BE SET AT LEAST 25mm ABOVE OUTLET PIPE)

**NOTES:**

- ALL PIPE FITTINGS AND VALVE DIAMETERS ARE NOMINAL DIAMETERS OTHERWISE STATED
- ALL DIMENSIONS ARE IN MM UNLESS OTHERWISE STATED
- DRAWING TO BE USED FOR INSTALLATION OF SETTLED WATER COLLECTION TROUGH

REV	REVISIONS	BY	DATE	APPROVED
	CHECKED			
	BY			
	CHECKED			

CLIENT: **ENSDA**  
 EWASO NGIRO SOUTH RIVER BASIN DEVELOPMENT AUTHORITY

PROJECT TITLE: **IMPROVEMENT OF WATER SUPPLY FOR ENSDA TANNERY**  
 EWASO NGIRO

DRAWING TITLE: **COMPOSITE FILTRATION UNIT SECTION VIEW**

Designed by: EO  
 Drawn by: EO  
 Checked by: RO  
 Approved by: RO  
 Scale: 1:30  
 Date: FEB. 2018

DRG No. **ENSDAMS/CFUJ01**